



# AUXILIARY ELEVATION | Visitor Centre 1

To support the worked example on pages 54 - 55.  
Higher Graphic Communication Course Book.



## Task

Draw, to a scale of 1:100, an auxiliary elevation of the visitor centre.

Note: The drawings on this worksheet have been scaled and can be used to project and step sizes from.

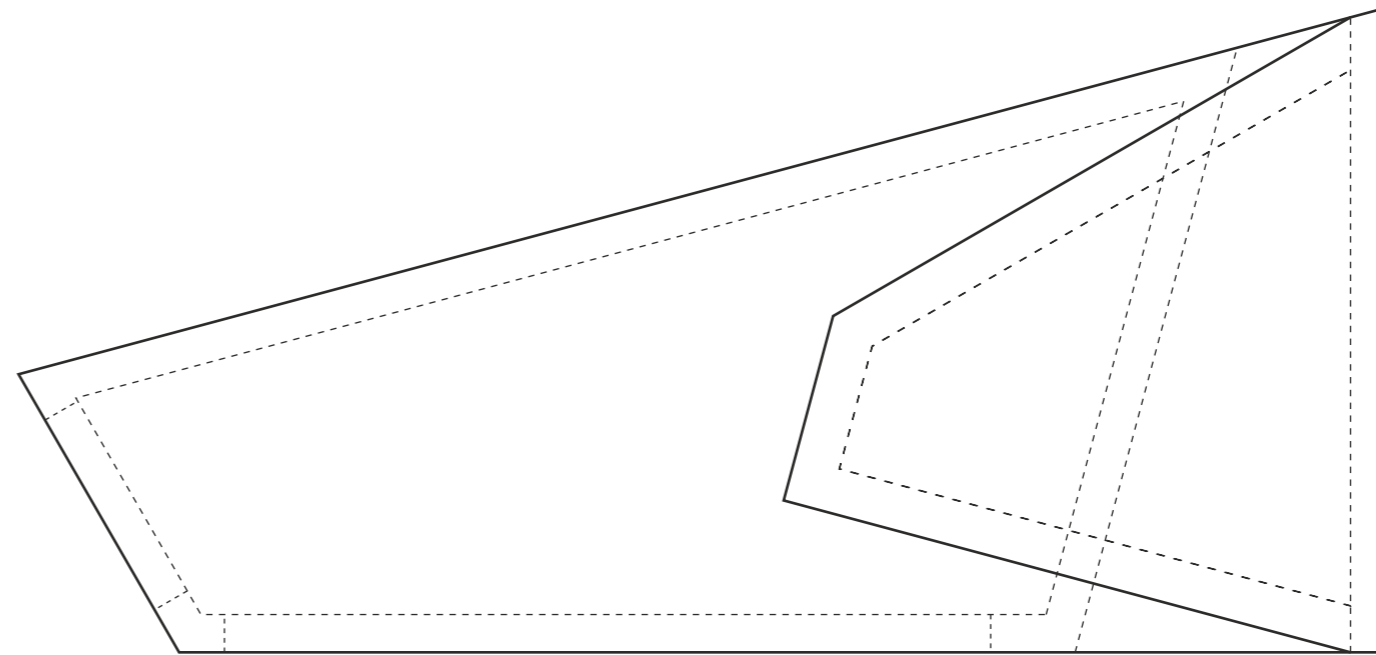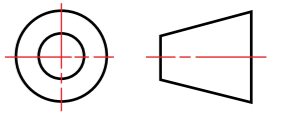


PLAN

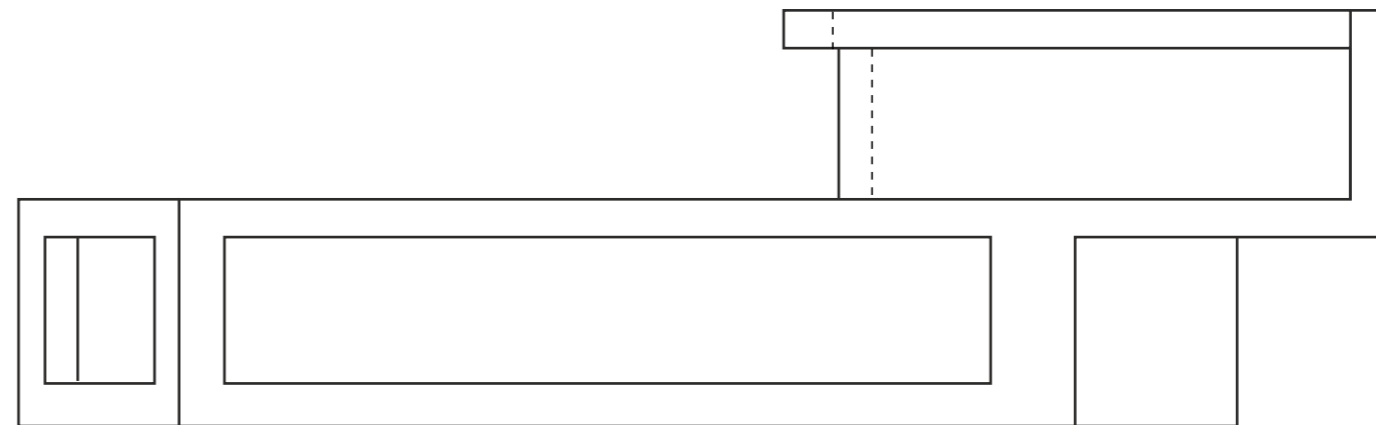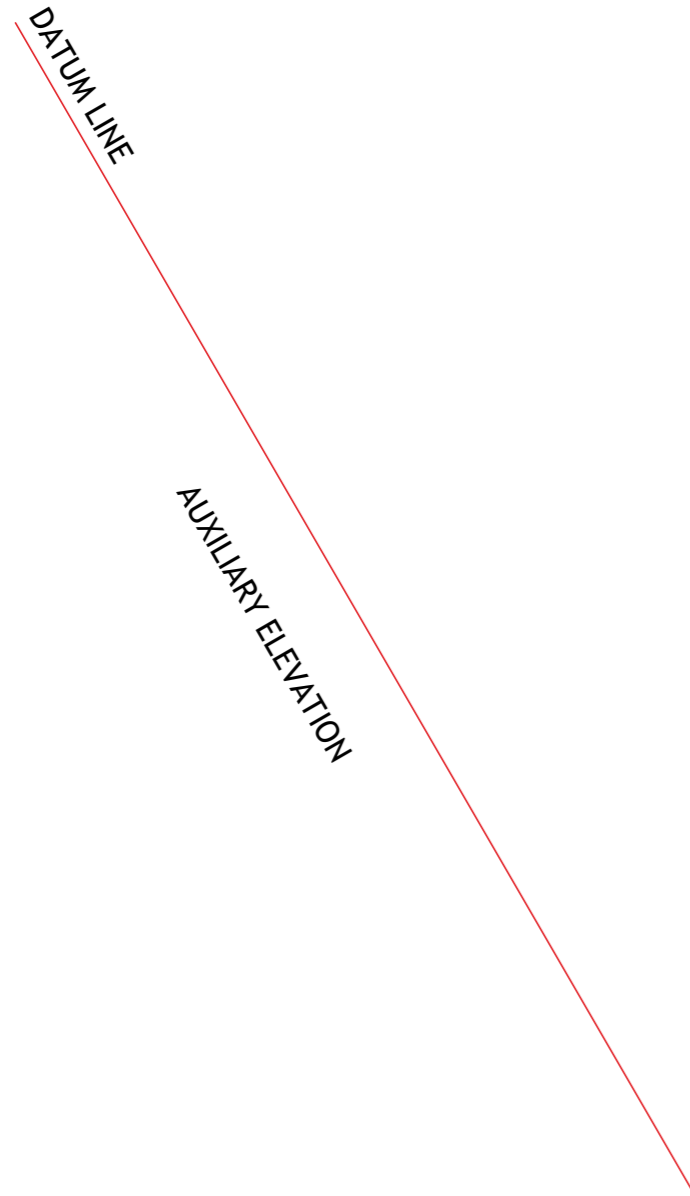

ELEVATION

# AUXILIARY PLAN | Visitor Centre 2


To support the worked example on pages 55 - 56.  
Higher Graphic Communication Course Book.

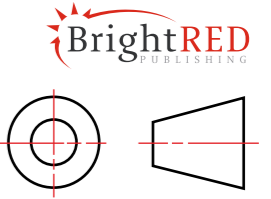


## Task

Draw, to a scale of 1:100, an auxiliary plan view of the visitor centre.


Note: The drawings on this worksheet have been scaled and can be used to project and step sizes from.

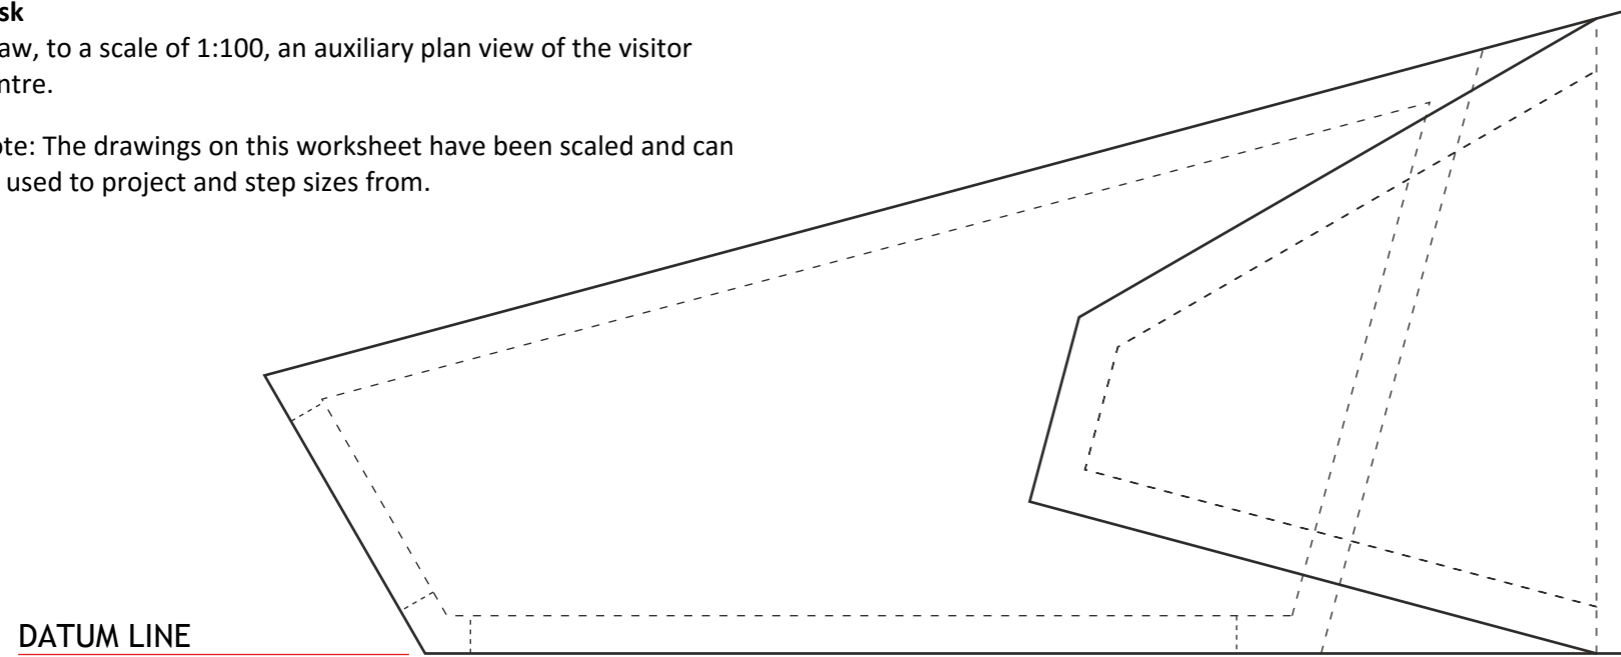

PLAN

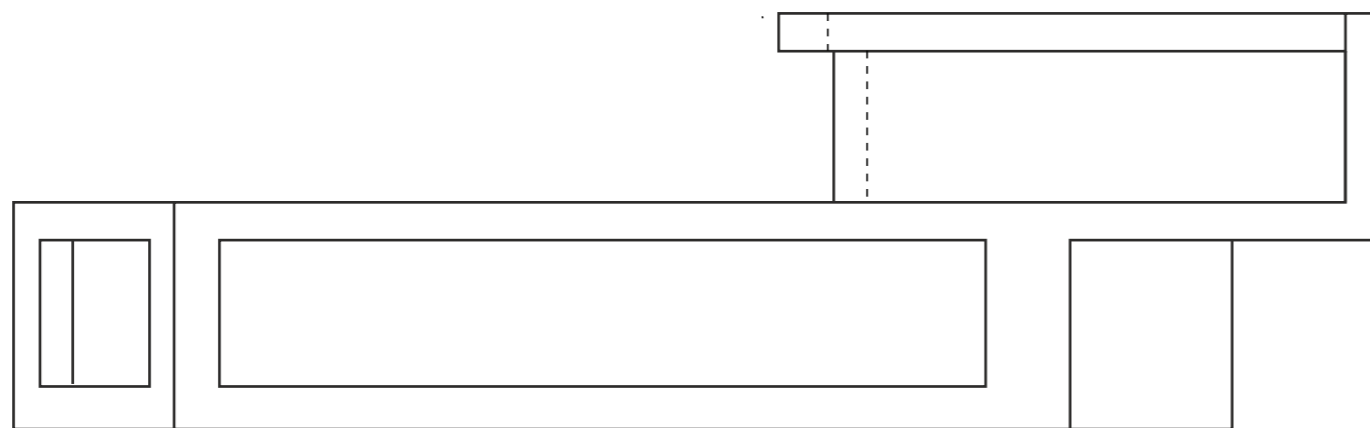

ELEVATION

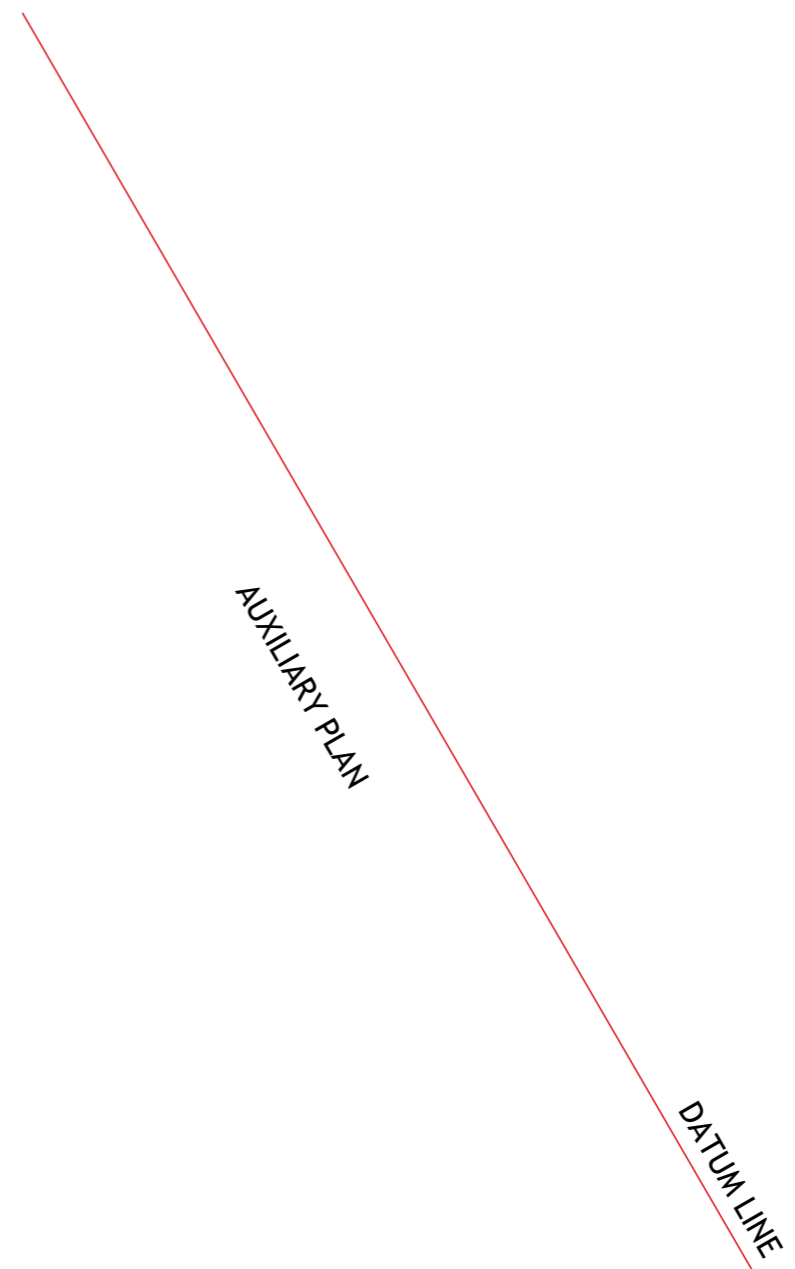

10mm sq scaling check

Name:

AUXILIARY PLAN

DATE: